


Bio-Disc

MH

PROPOSED :  
DRAINAGE  
Provide new bio disc treatment plant  
(Kingspan Environmental)  
Drainage and manholes to connect  
to 2 wc's and Kitchen

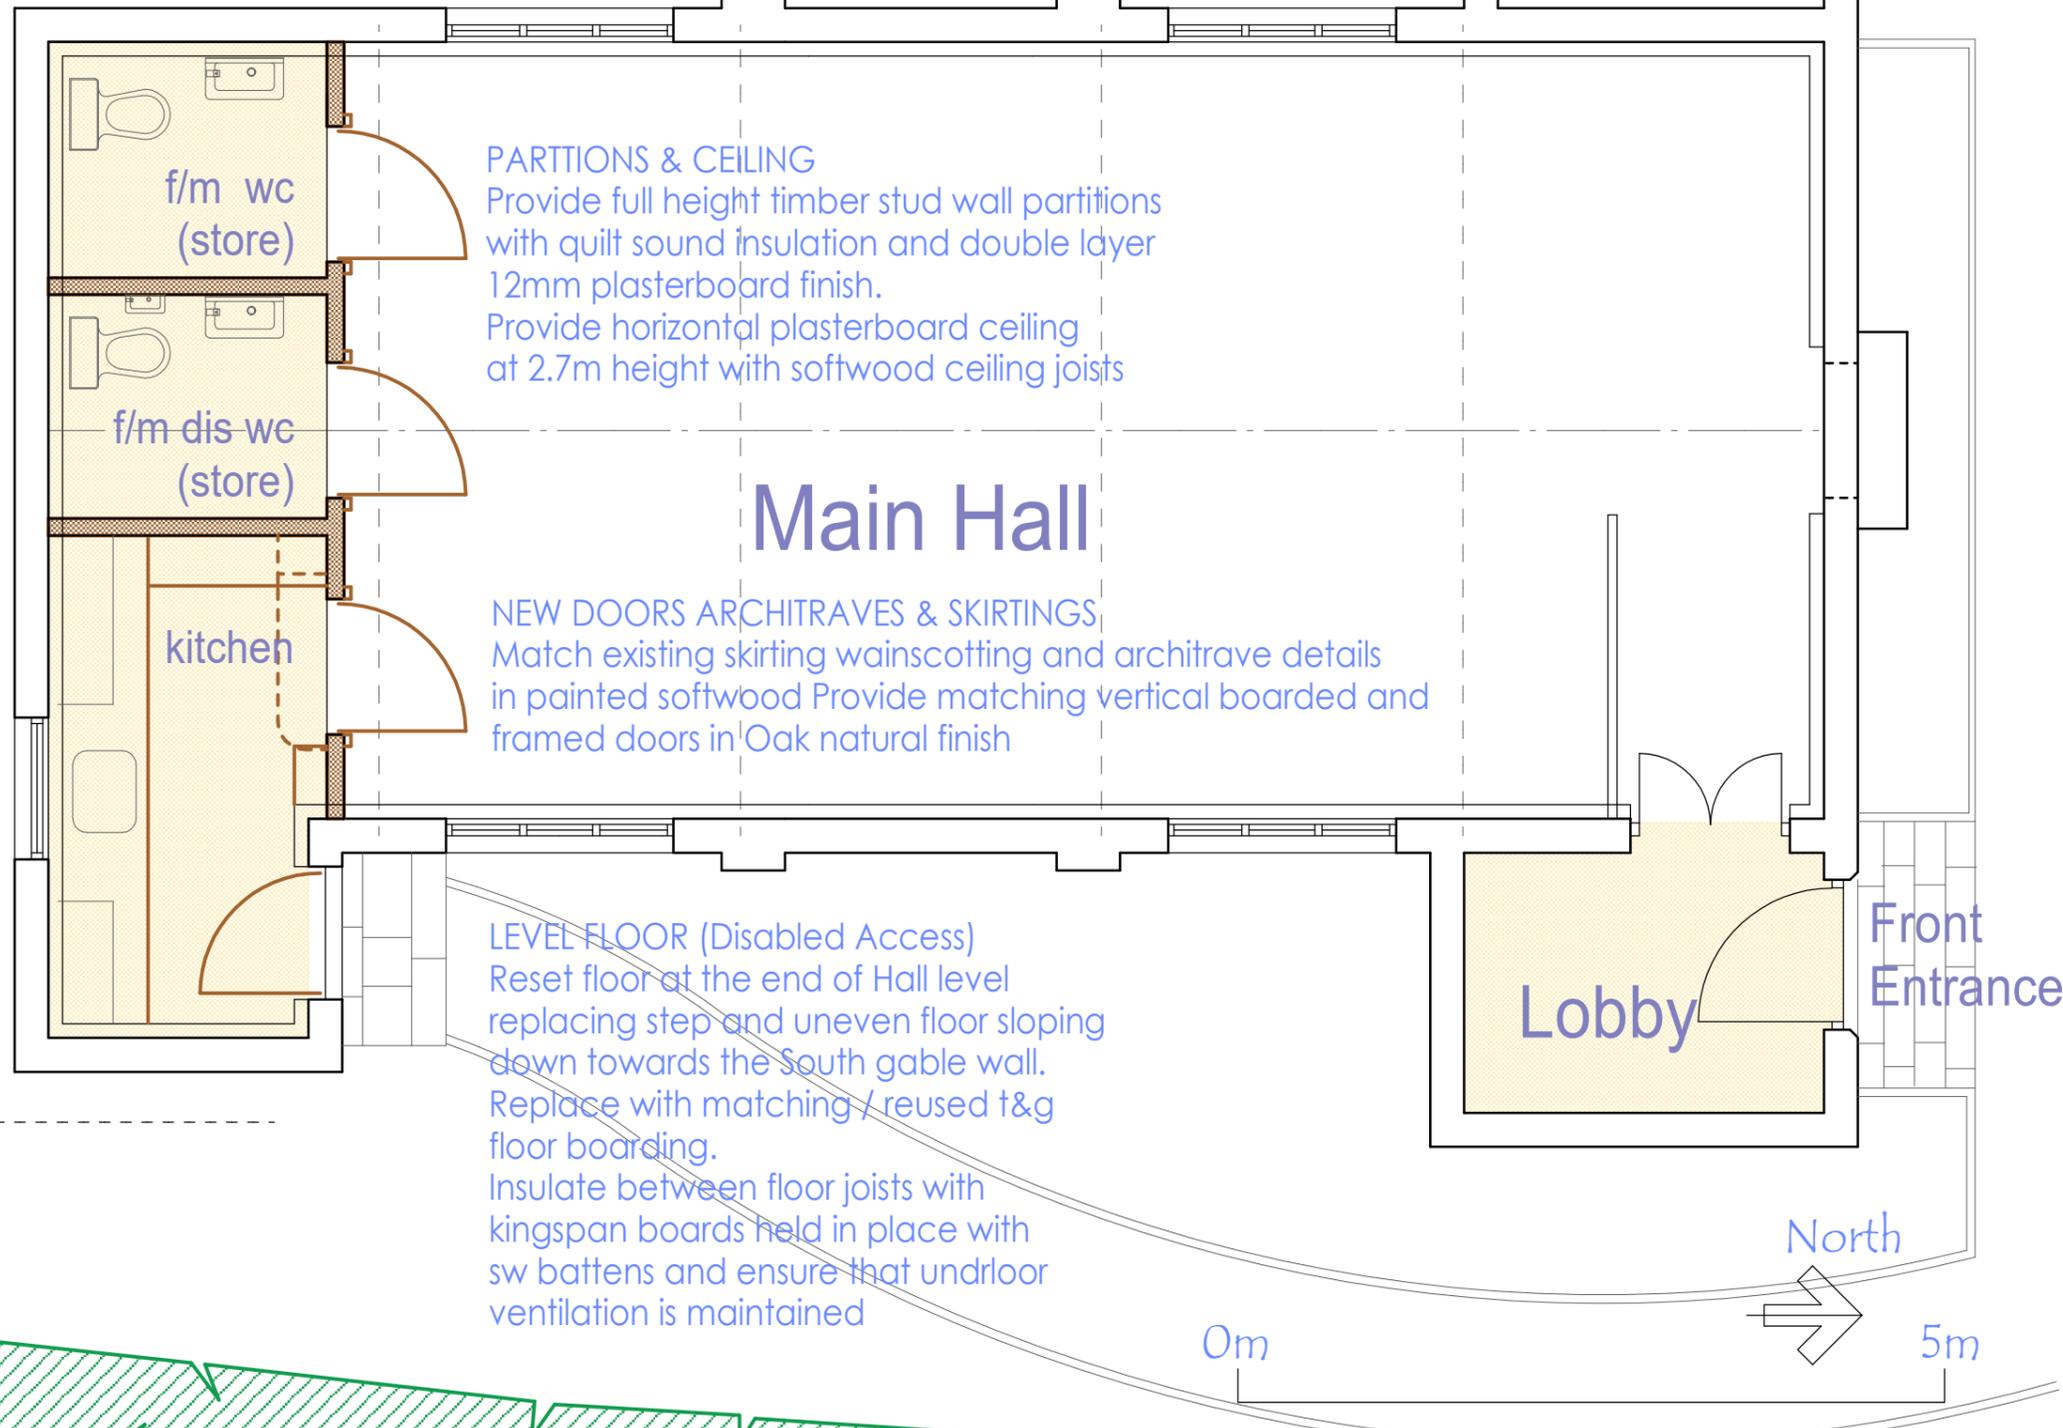

GROUND FLOOR ~ PROPOSED

Mission Heritage Centre - The Lane - Sunderland Point

3 WATERVIEW ~  
LANCASTER ~ LA1 4JG  
TEL 01524 381555  
mel@ta-architects.co.uk

Thomas Associates Architects

MISSION HERITAGE CENTRE
Scale GROUND FLOOR PROPOSED 1:50 (A3)
Date DEC 2021
DWG No. 2635 / 04