


VENTILATION WALL EXTRACT FANS
 Provide 3no. external vent grilles (Black)
 Fitted to face of existing
 render finish South Gable wall

NEW DOORS ARCHITRAVES & SKIRTINGS

Match existing skirting wainscotting and architrave details
 in painted softwood Provide matching vertical boarded and
 framed doors in Oak natural finish

INSULATION TO HALL

Insulate sloping ceilings and
 walls down to dado level
 with c 70mm insulated
 plaster panels,
 painted internal
 skim finishes

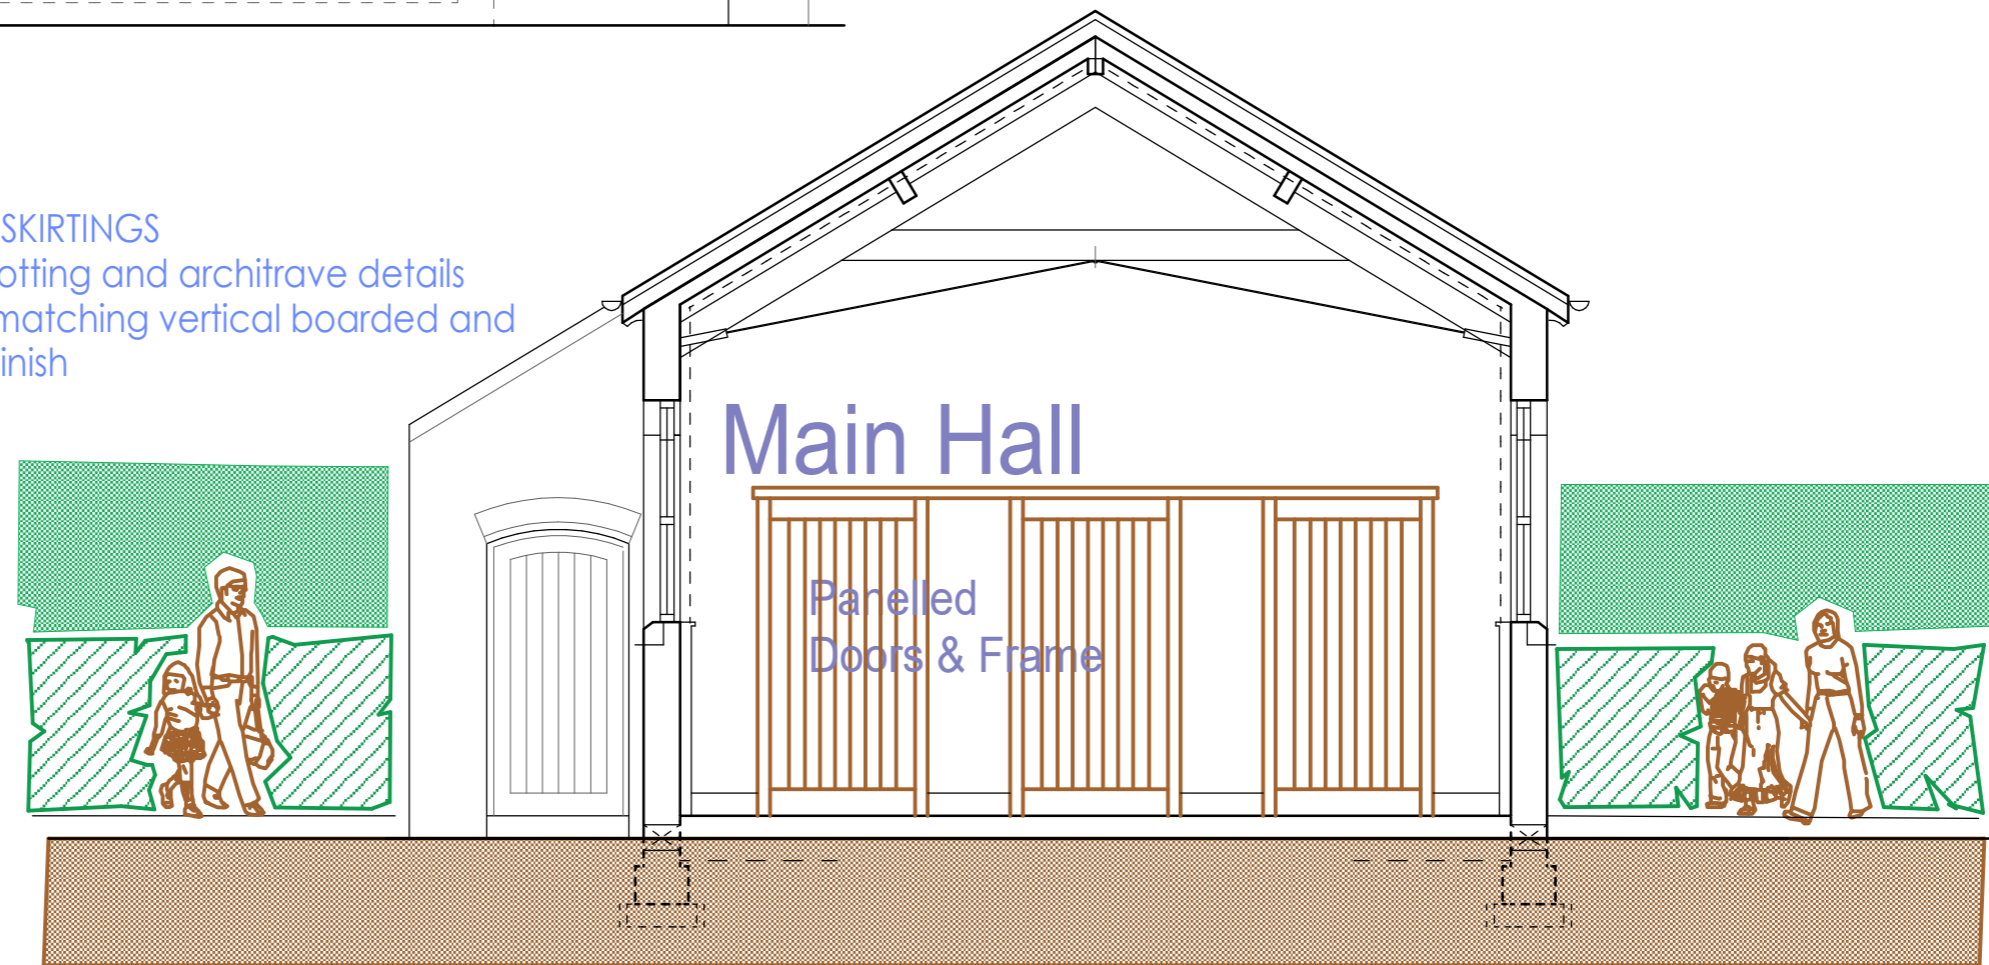

Main Hall

Panelled
 Doors & Frame

SECTION ~ EAST-WEST



3 WAIVERVIEW ~
 LANCASTER ~ LA1 4J6
 TEL 01524 381555
 mel@t-a-architects.co.uk

Thomas Associates Architects

MISSION
 HERITAGE
 CENTRE

Scale
 SECTION E-W
 1:50 (A3)

Date
 DEC 2021

DWG No.
 2635 / 06

Mission Heritage Centre - The Lane - Sunderland Point