


INSULATION TO HALL  
 Insulate sloping ceilings and walls down to dado level with c 70mm insulated plaster panels, painted internal skim finishes

CAMBER HEADED WALL FRAME  
 Remove existing wall frame from South wall and refix onto North wall above position of former heating stove

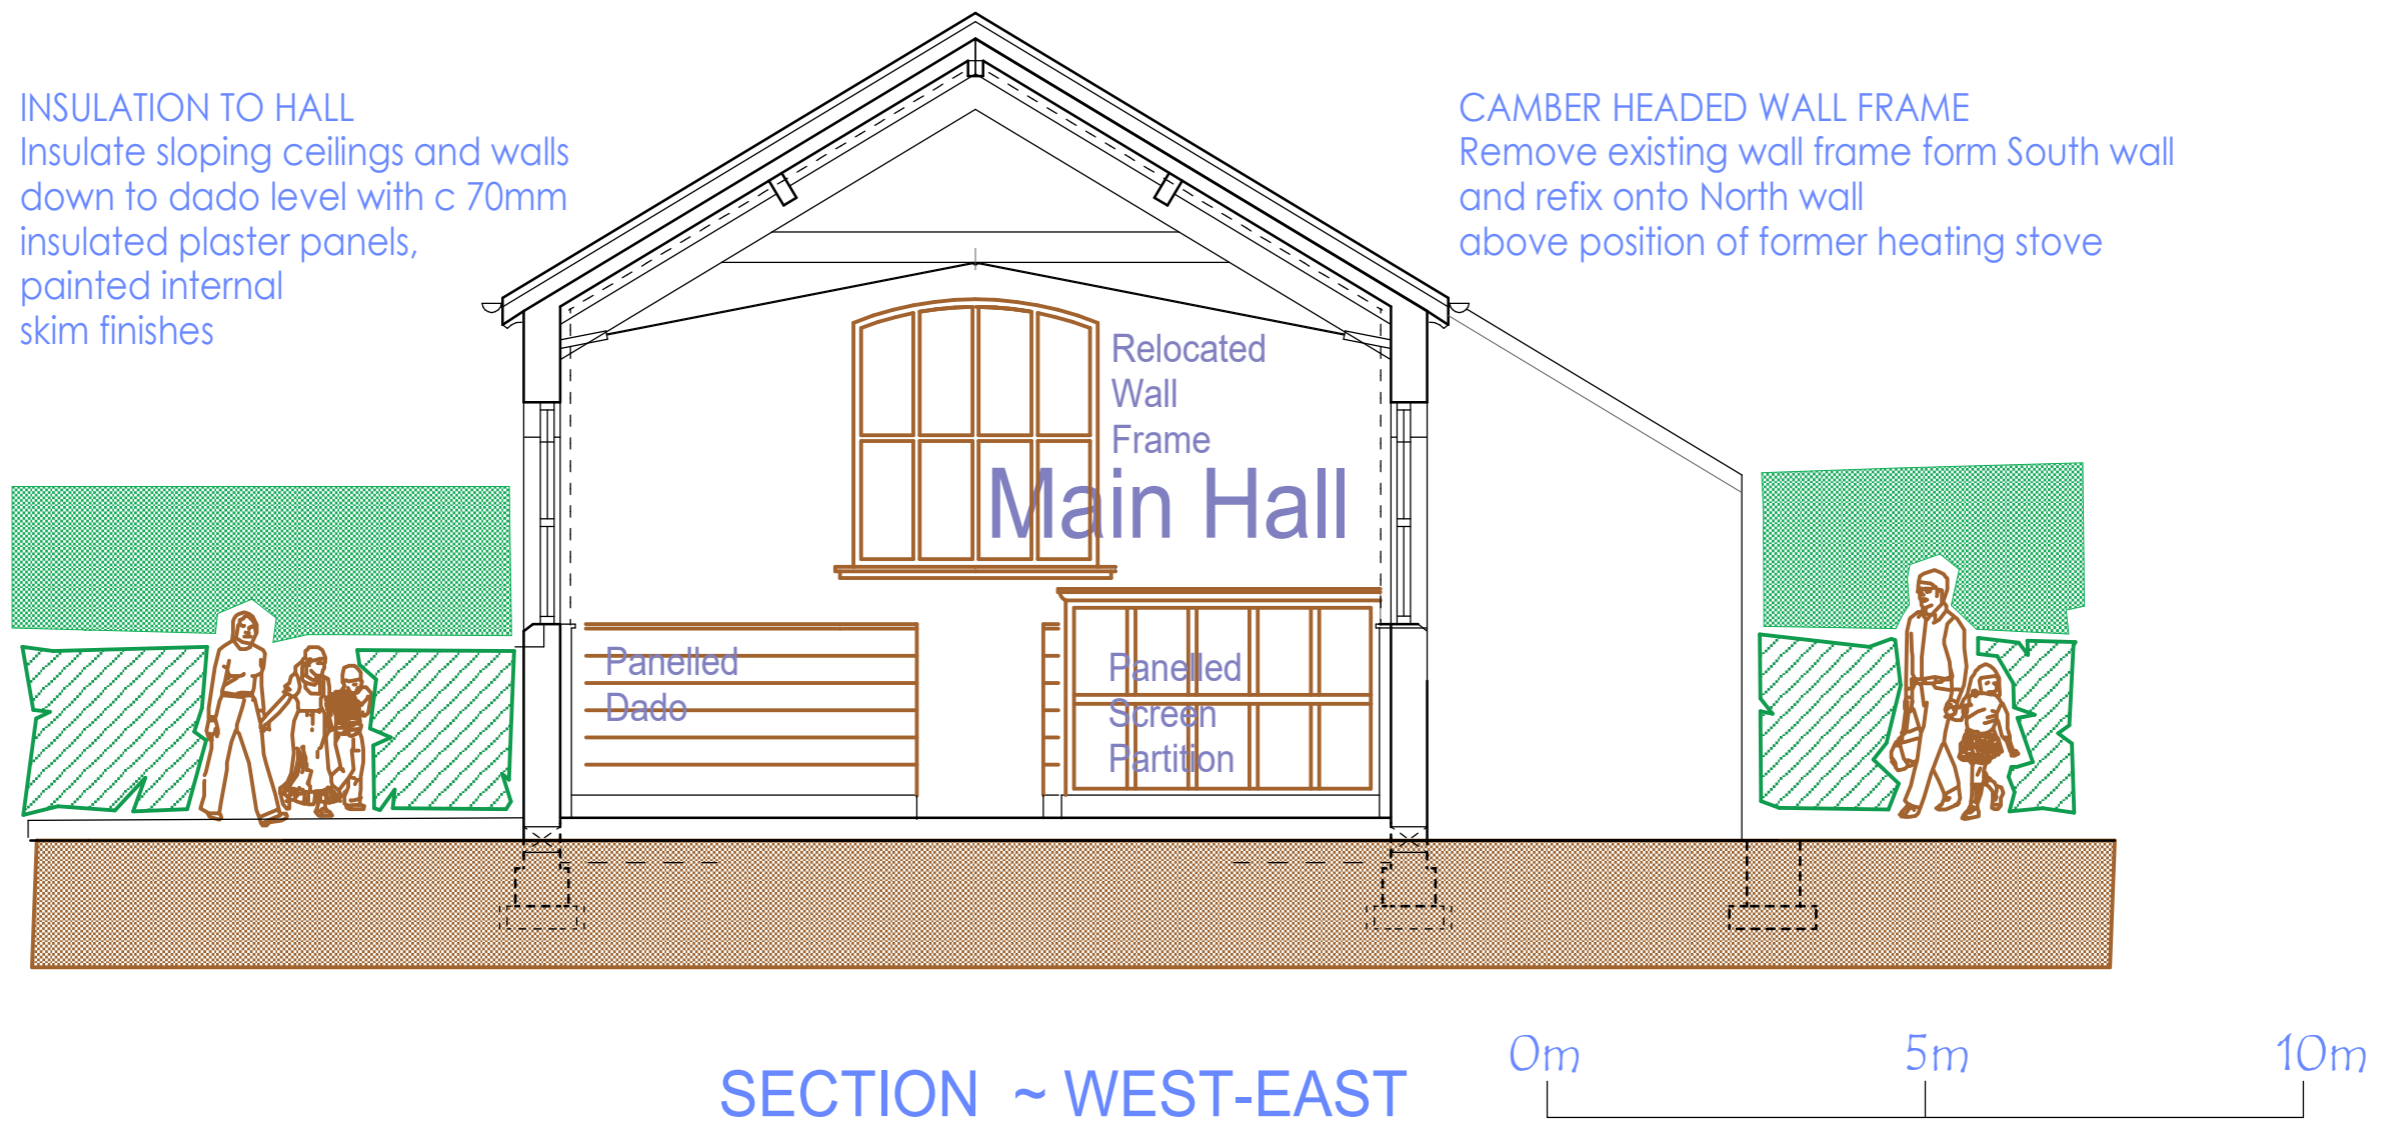

3 WAIVERVIEW  
 LANCASTER LA1 4JG  
 TEL 01524 381555  
 mel@tca-architects.co.uk

Thomas Associates Architects

MISSION HERITAGE CENTRE

Scale  
 SECTION W-E  
 1:50 (A3)

Date  
 DEC 2021

DWG No.  
 2635 / 05

Mission Heritage Centre - The Lane - Sunderland Point